



1 Concept Site Layout
Scale: 1:200



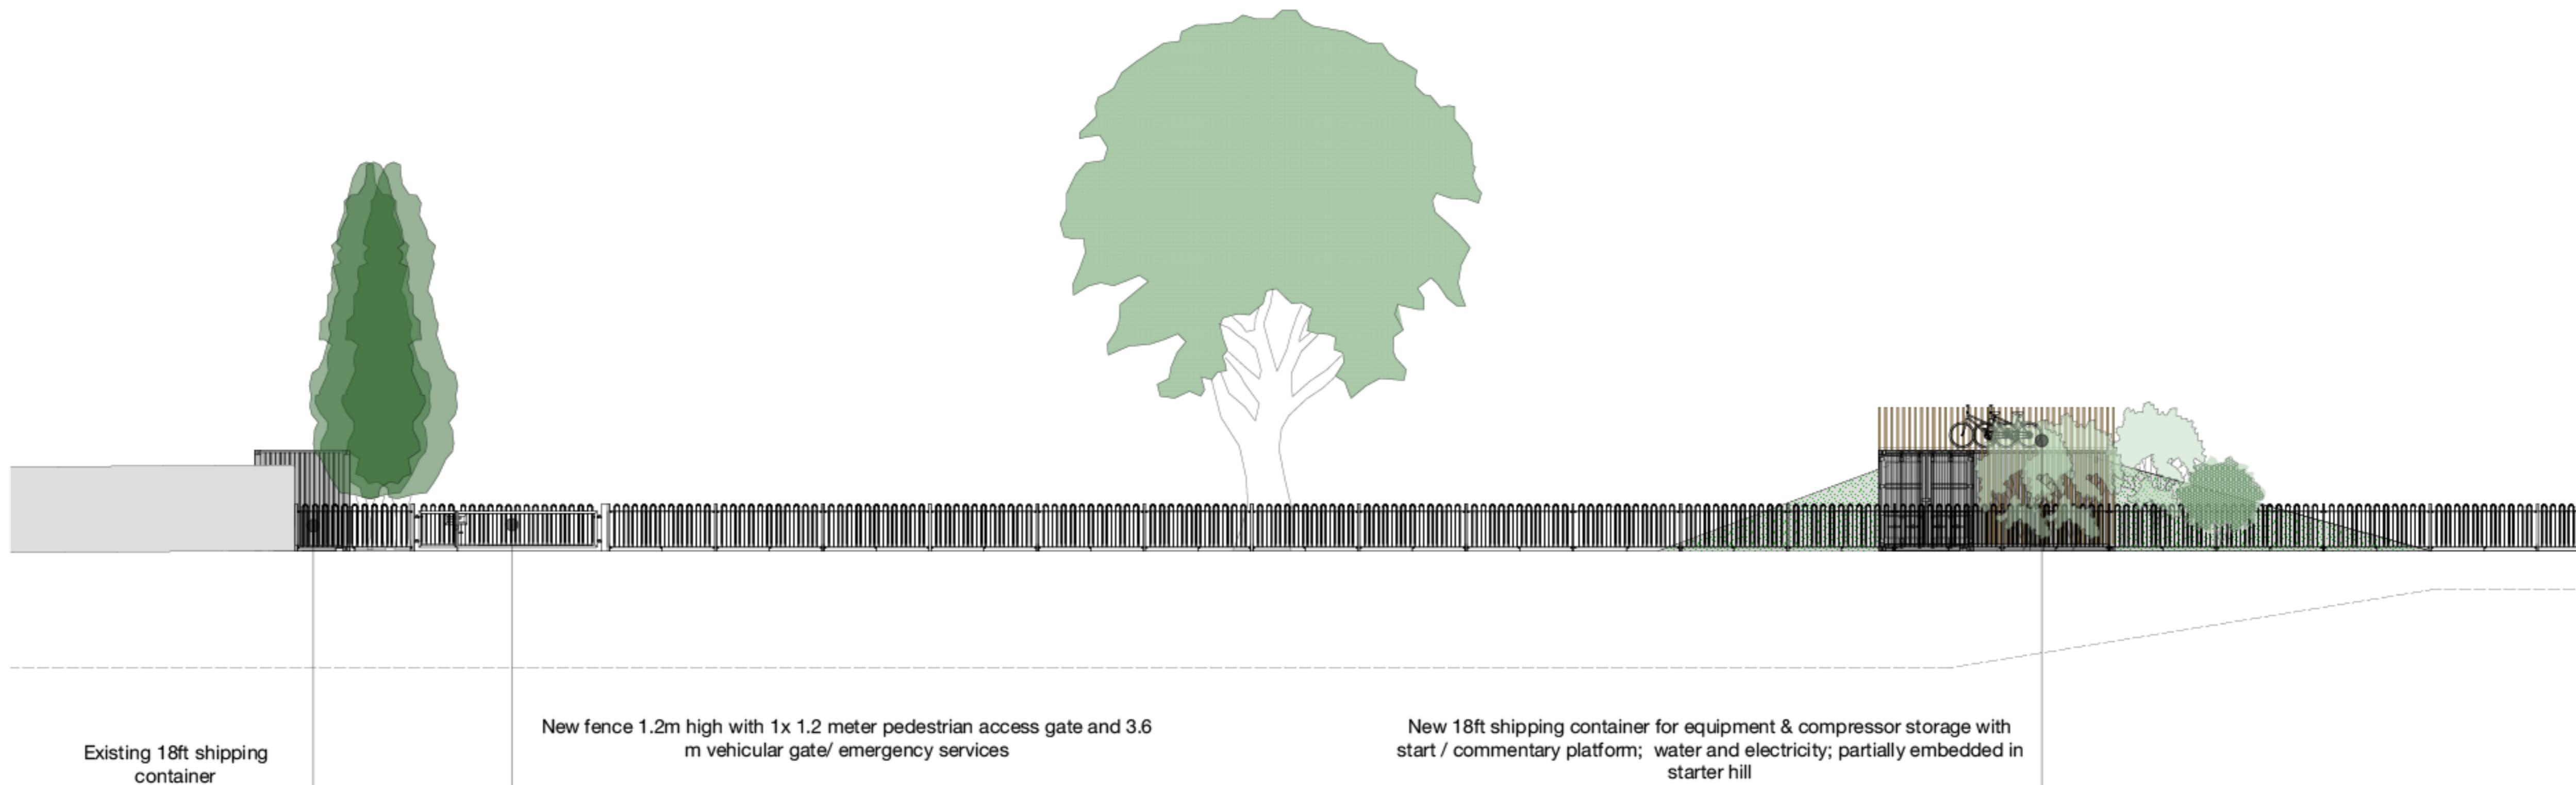

2 Concept Site Elevation A
Scale: 1:100

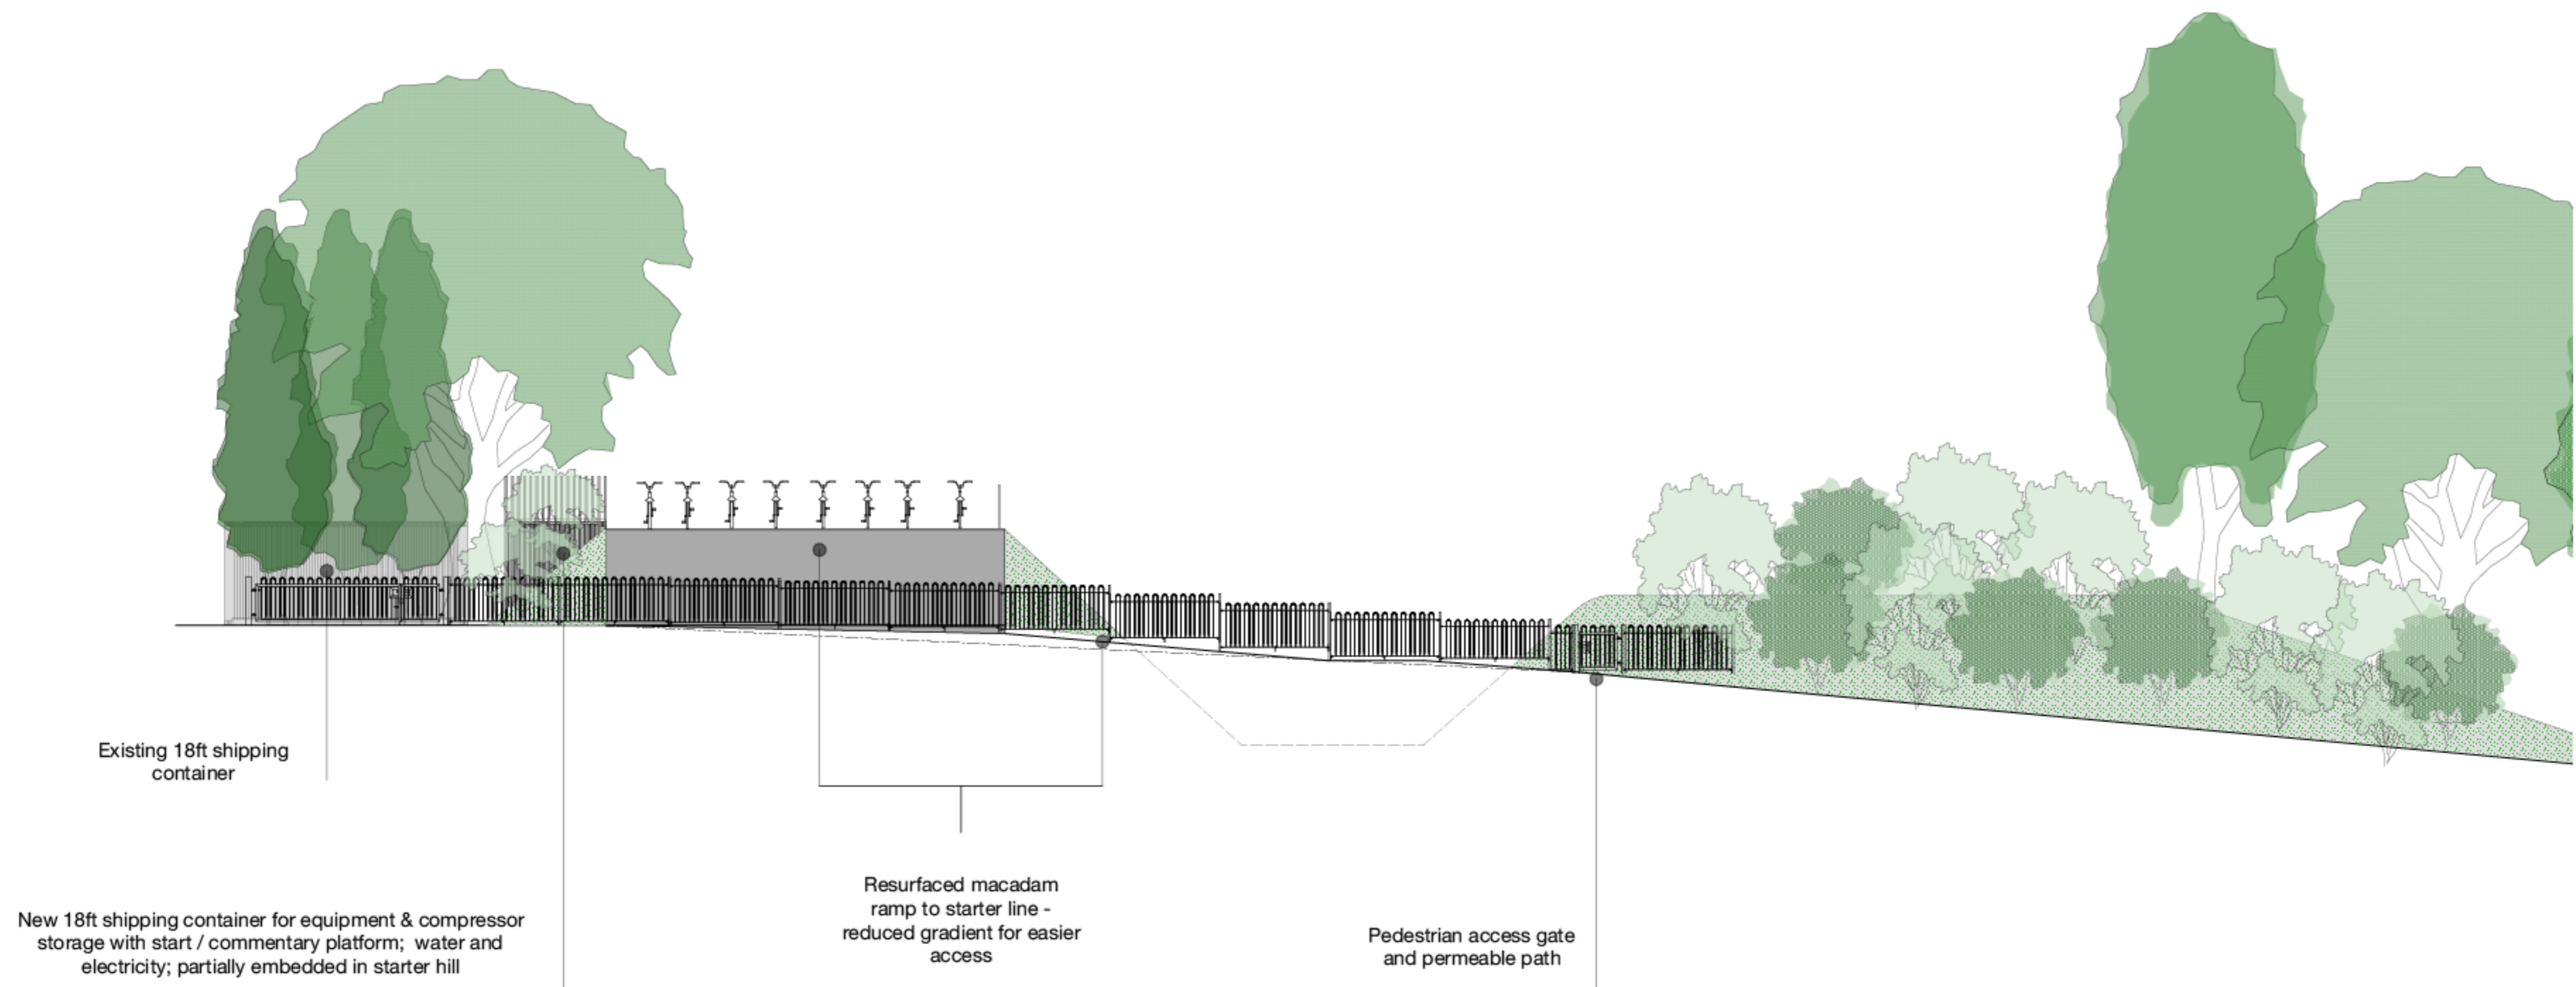

3 Concept Site Elevation B
Scale: 1:100